



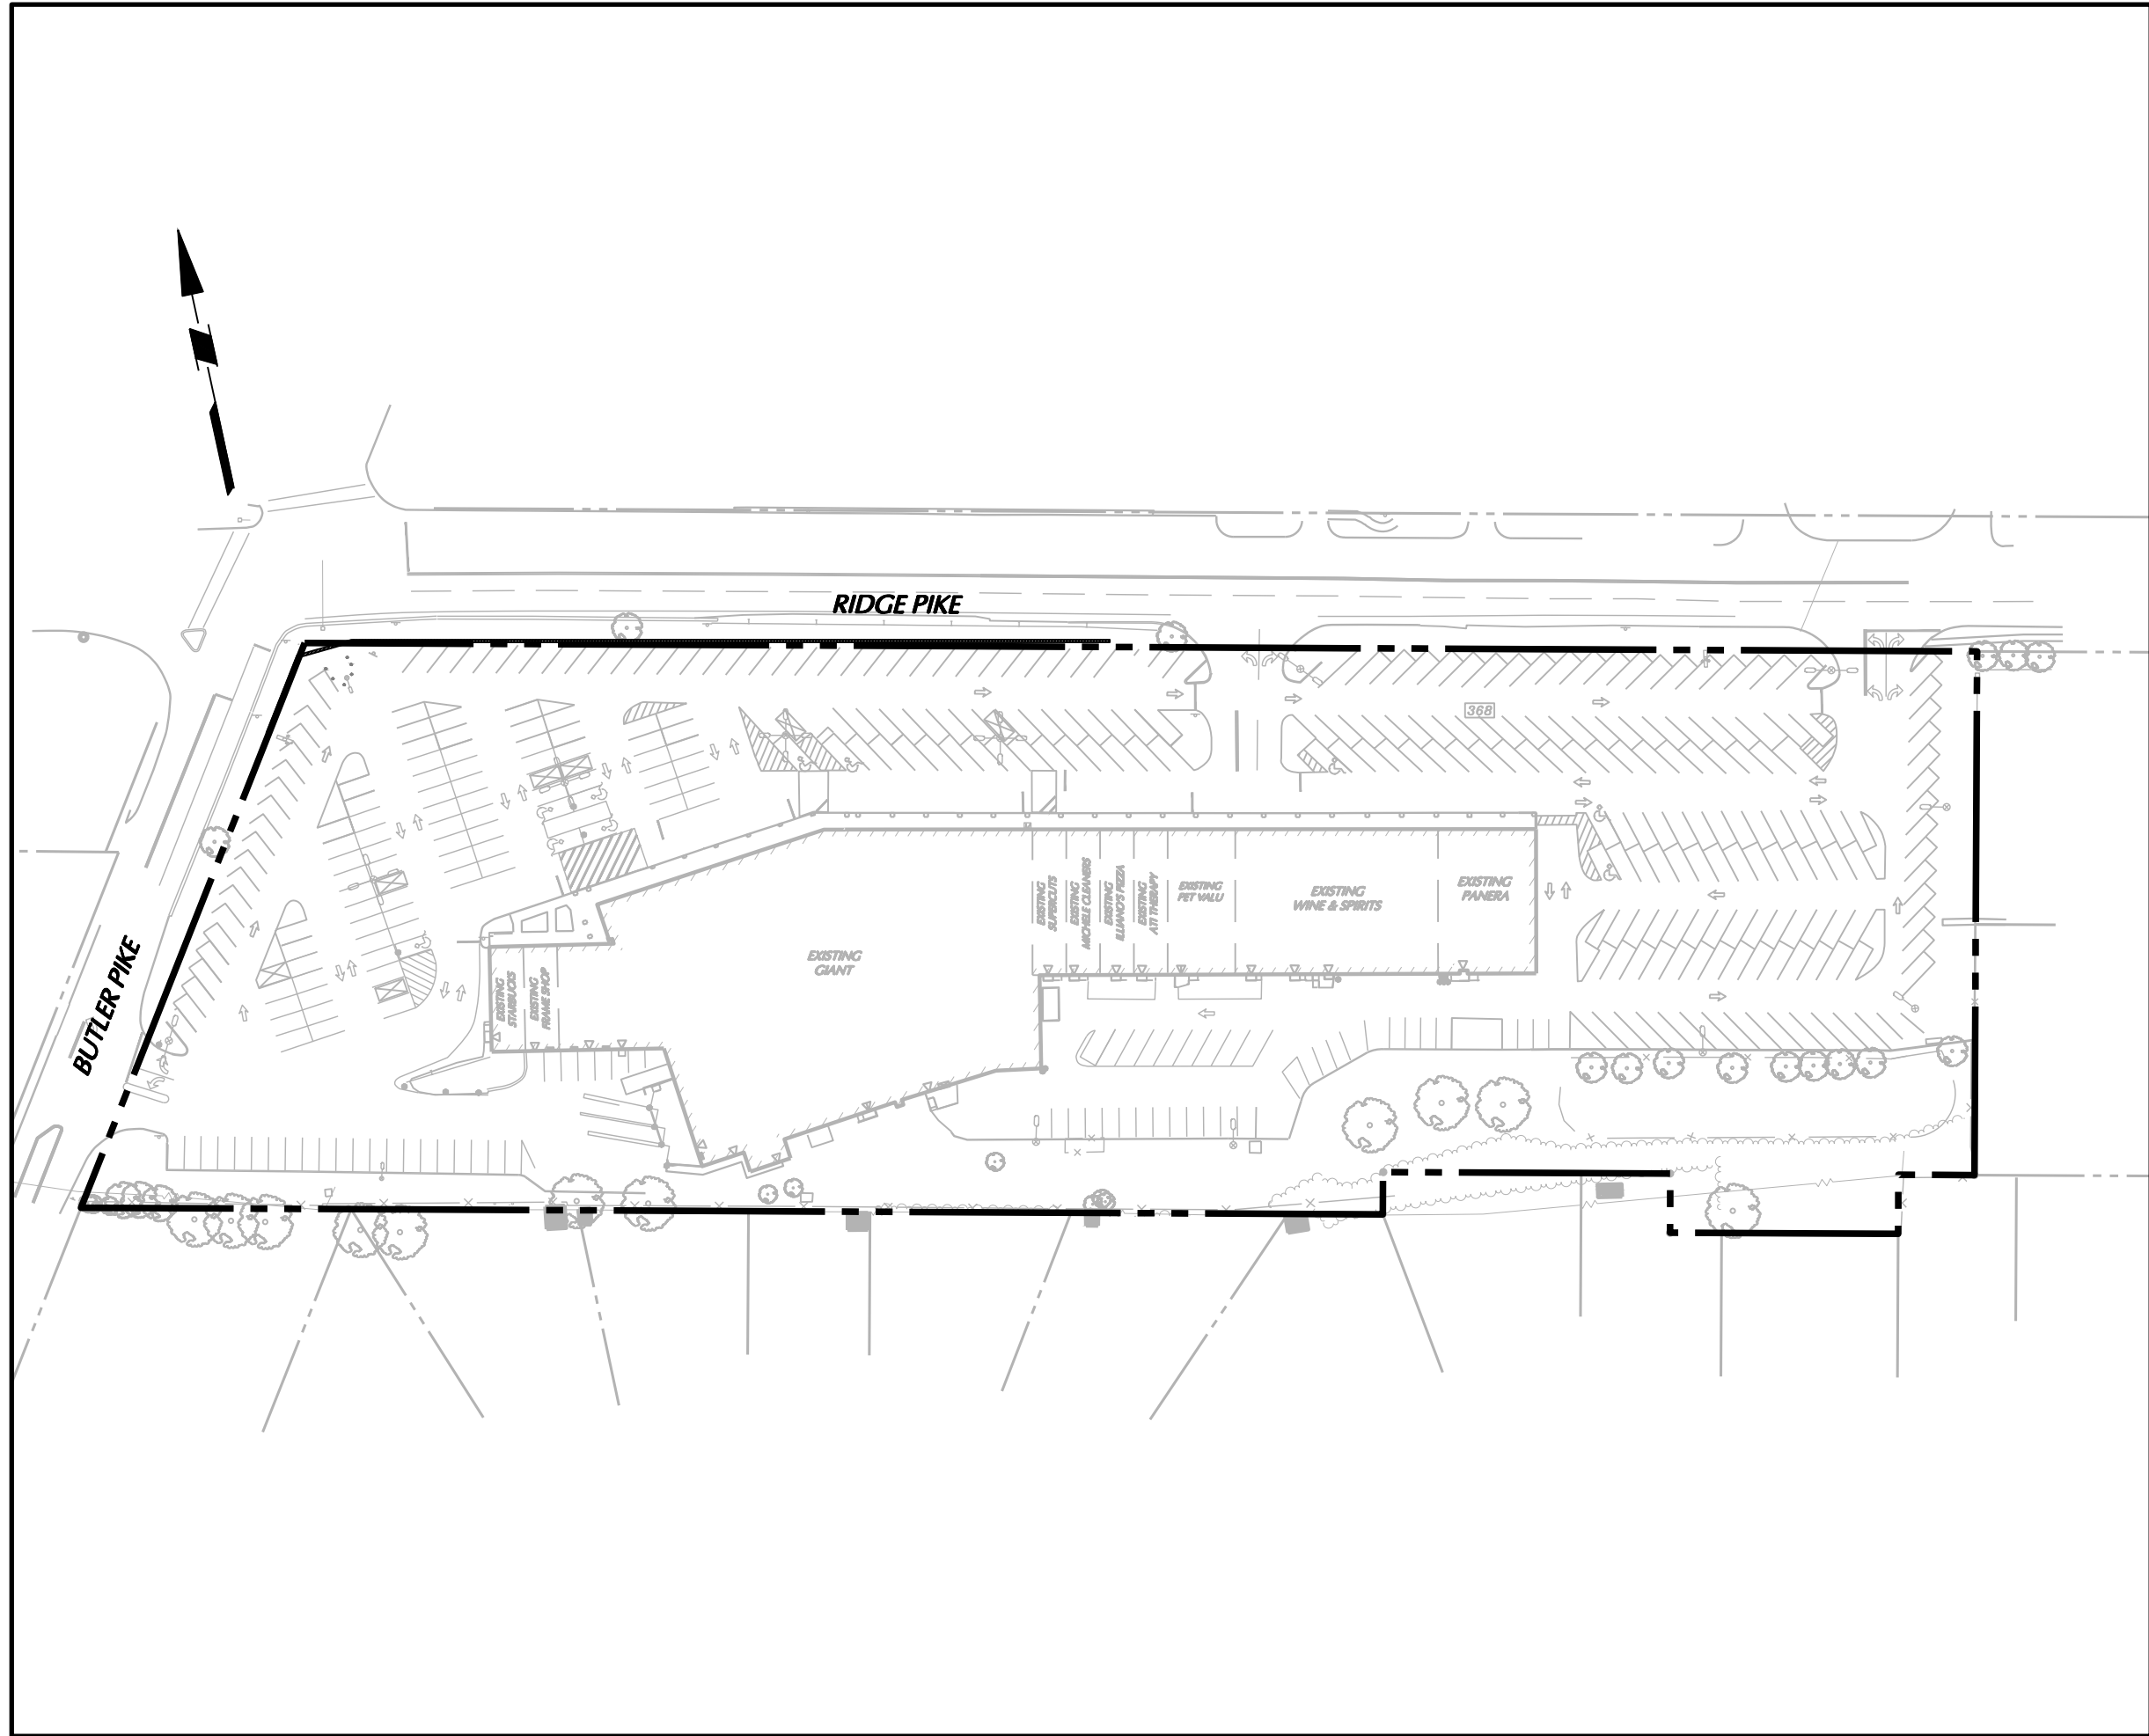


EXISTING CONDITIONS PLAN
SCALE 1" = 100'

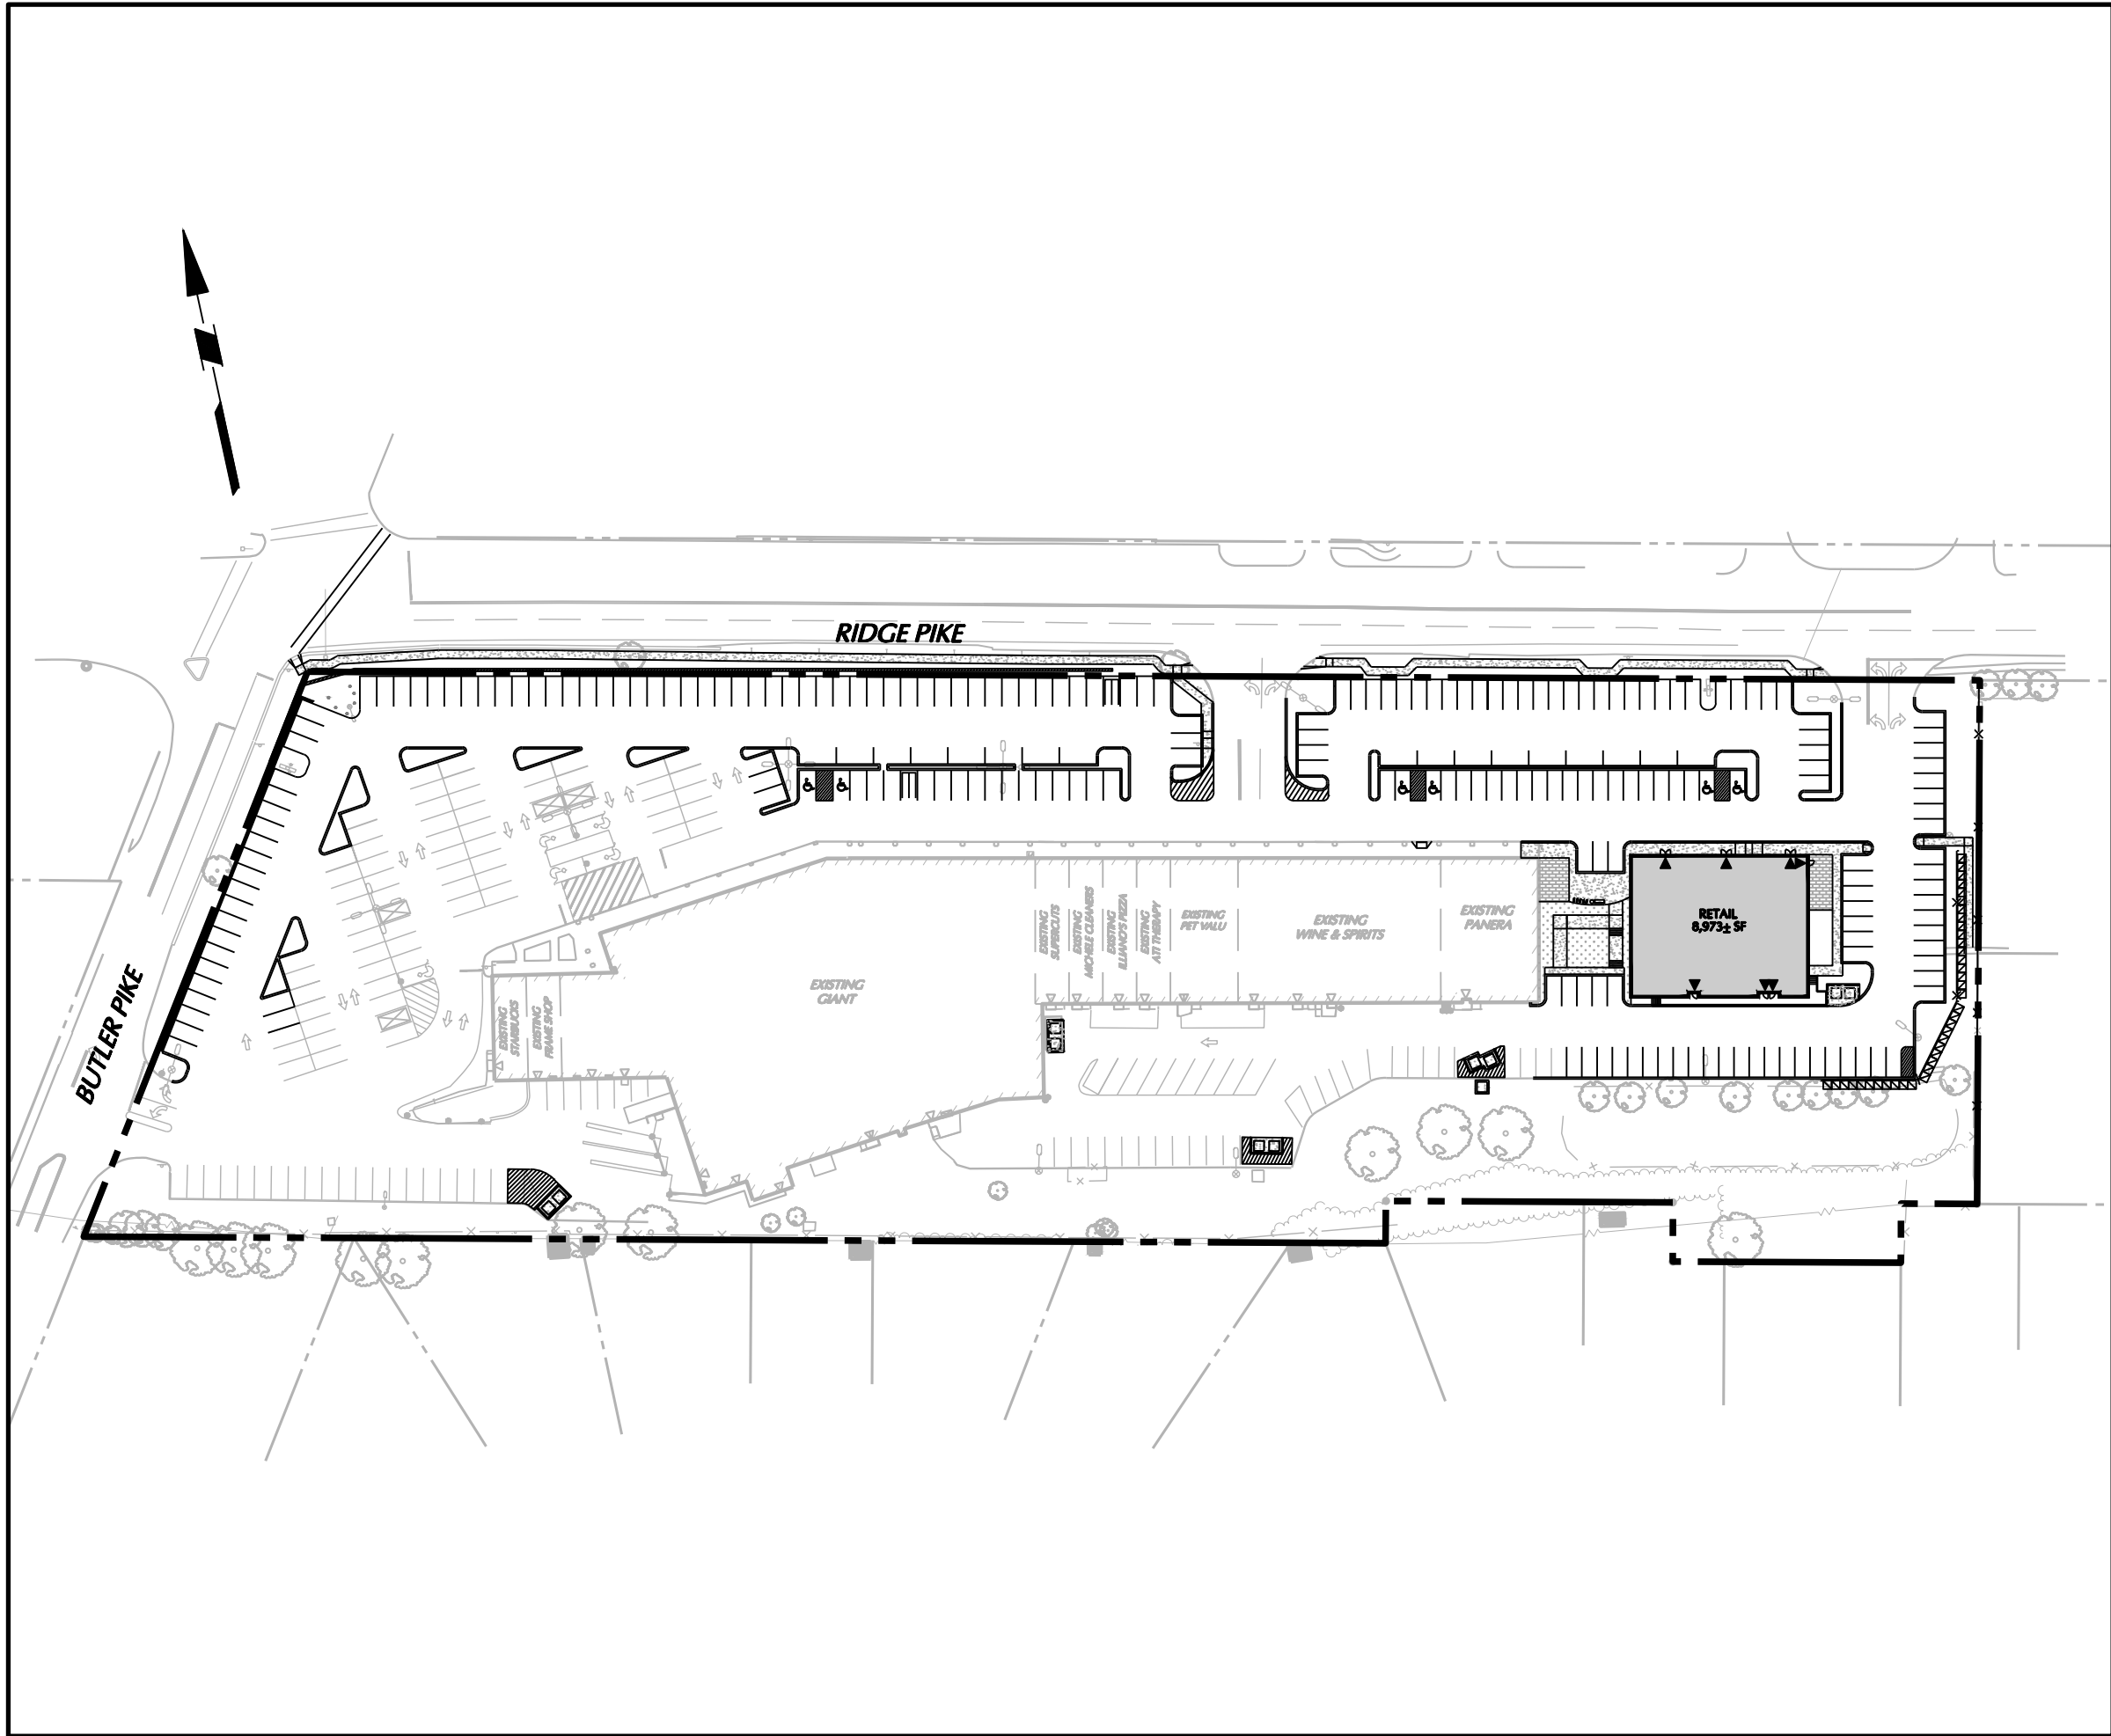


PROPOSED SITE PLAN
SCALE 1" = 100'

PARCEL ID	OWNER'S NAME	PROPERTY ADDRESS
49-00-01393-00-7	REESE JAMES & PHYLLIS D	1876 BUTLER PIKE
49-00-01396-00-4	SCOMA ANTHONY J	1868 BUTLER PIKE
49-00-01399-00-1	FRANZONE CHARLES S JR	1860 BUTLER PIKE
49-00-01402-00-7	PANZER DONALD V	1846 BUTLER PIKE
49-00-01405-00-4	FLAXMAN SIDNEY H & ERIC G TRUSTEES - RESIDUARY TR O/W RHODA FLAXMAN DEC'D	1842 BUTLER PIKE
49-00-10018-00-4	PELICAN PETROLEUM LLC	102 RIDGE PIKE
49-00-10021-00-1	PLYMOUTH SQUARE ASSOCIATES I	202 RIDGE PIKE
49-00-10258-00-7	WEST RIDGE PIKE LLC	101 RIDGE PIKE
65-00-01132-00-9	KAMINSKI STANLEY & TERESA R	2005 BUTLER PIKE
65-00-01135-00-6	ELY DANIEL J & TRACEY G	2007 BUTLER PIKE
65-00-01138-00-3	YANKOSKY DENNIS E & SUSAN K	2009 BUTLER PIKE
65-00-02575-00-6	BRUNI ALBERT E & RUTH F	41 CORSON RD
65-00-02578-00-3	ZACK JOSEPH J & DEBORAH J	39 CORSON RD
65-00-02581-00-9	HUETTL DAVID L	37 CORSON RD
65-00-02584-00-6	DEVITIS ROBERT J & LAUREN WOOD-DEVITIS	35 CORSON RD
65-00-02587-00-3	JONES DONNA MARIE	33 CORSON RD
65-00-02590-00-9	BORSTEIN JENNIFER A	31 CORSON RD
65-00-02593-00-6	LAMPMAN RUSSELL T	29 CORSON RD
65-00-02596-00-3	BLACKMORE JOSEPH	25 CORSON RD
65-00-02617-00-9	ROSSI DENNIS	36 CORSON RD
65-00-02620-00-6	SMITH CHARLES L & EDYTHE L	34 CORSON RD
65-00-02623-00-3	PAPIRO GERARDO A JR & LYNN A	32 CORSON RD
65-00-02626-00-9	WALTER MARVIN J & CAROLYN	28 CORSON RD
65-00-07240-05-7	CHAN KWAN	39 LISA LN
65-00-07240-06-6	MUNLEY THOMAS & BYRNE MEGAN M	37 LISA LN
65-00-07240-07-5	TUPCHONG GARY R	35 LISA LN
65-00-07240-08-4	MCCARRICK JOHN F III & MARVELLEN	34 LISA LN
65-00-07240-09-2	HONG IL N & EUN K	36 LISA LN
65-00-07240-10-2	MANSFIELD TIMOTHY & SANDRA	38 LISA LN
65-00-09793-00-6	SIDERIO ELAINE	37 RIDGE PIKE
65-00-09796-00-3	DELOSSANTOS JOSELITO	35 RIDGE PIKE
65-00-09802-00-6	WHITEMARSH-RIDGE ASSOCIATES 2012 LP	29 RIDGE PIKE
65-00-09805-00-3	JONG KYE BONG & NAM YEOP	27 RIDGE PIKE
65-00-09808-00-9	BARBATO FRED & PEARL C	27 RIDGE PIKE
65-00-09811-00-6	MONTGOMERY COUNTY SPCA	25 RIDGE PIKE
65-00-09814-00-3	MONTGOMERY COUNTY SPCA	25 RIDGE PIKE
65-00-09817-00-9	MONTGOMERY COUNTY SPCA	19 RIDGE PIKE
65-00-09820-00-6	FIRST IMPERIAL, INC	15 RIDGE PIKE
65-00-09823-00-3	LUKOIL NORTH AMERICA LLC	7 RIDGE PIKE
65-00-09997-00-9	GLENMONT ASSOCIATES LTD PARTNERSHIP	10 RIDGE PIKE
65-00-11500-00-9	PALUMBO ANTHONY J & JUDITH A	25 TAYLOR RD
65-00-11503-00-6	ZEOCK MARIELLYN P	23 TAYLOR RD
65-00-11506-00-3	DONOHUE JOSEPH F & CATHERINE A	21 TAYLOR RD
65-00-11509-00-9	RUSO JAMES T JR & LISA RUSSO	19 TAYLOR RD
65-00-11512-00-6	ECCLESTON ROBYN	17 TAYLOR RD
65-00-11515-00-3	SLUSARCZYK JOSEPH & BROWN MARIKAY	15 TAYLOR RD
65-00-11518-00-9	TARSIEWICZ KEVIN & KATHRYN	13 TAYLOR RD
65-00-11521-00-6	CAHILL ROBERT P & JANET J	9 TAYLOR RD
65-00-11524-00-3	CROSSLEY ROBERT W III & AMY	11 TAYLOR RD
65-00-11578-00-3	FITZEL JAY T & LYNNETTE E	16 TAYLOR RD
65-00-11581-00-9	QUINN DOMINICK BRIAN & LORRAINE L	14 TAYLOR RD
65-00-11584-00-6	HARRON CHARLES M III & NICOLE C	12 TAYLOR RD


WHITEMARSH TOWNSHIP
ADJACENT PROPERTY OWNER LIST

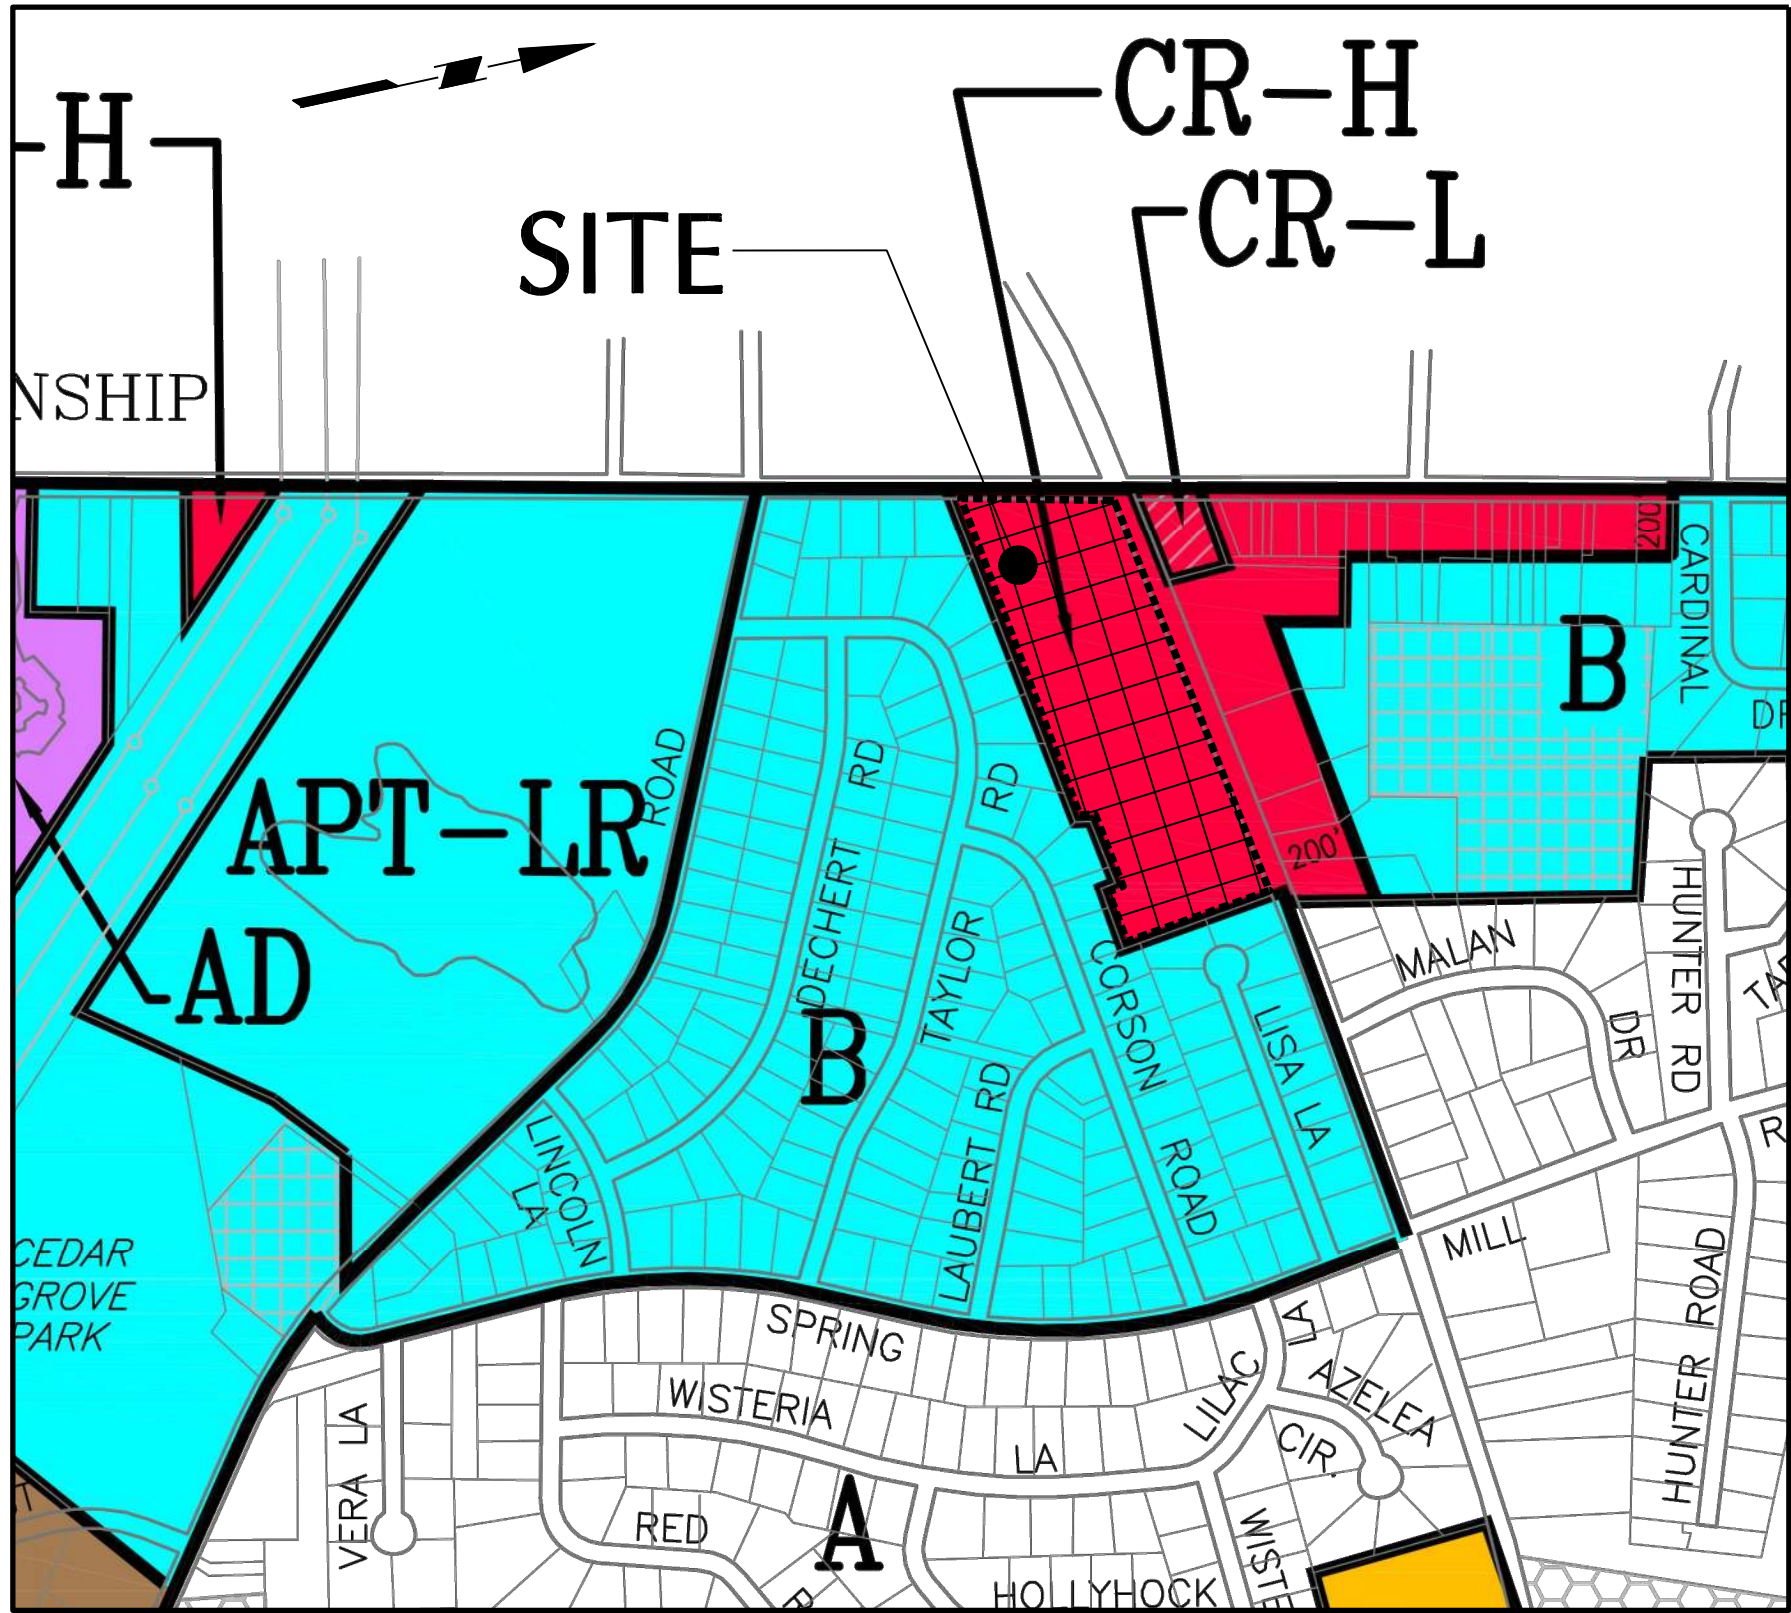

ZONING MAP - WHITEMARSH TOWNSHIP
MONTGOMERY COUNTY, PA
SCALE 1" = 150'

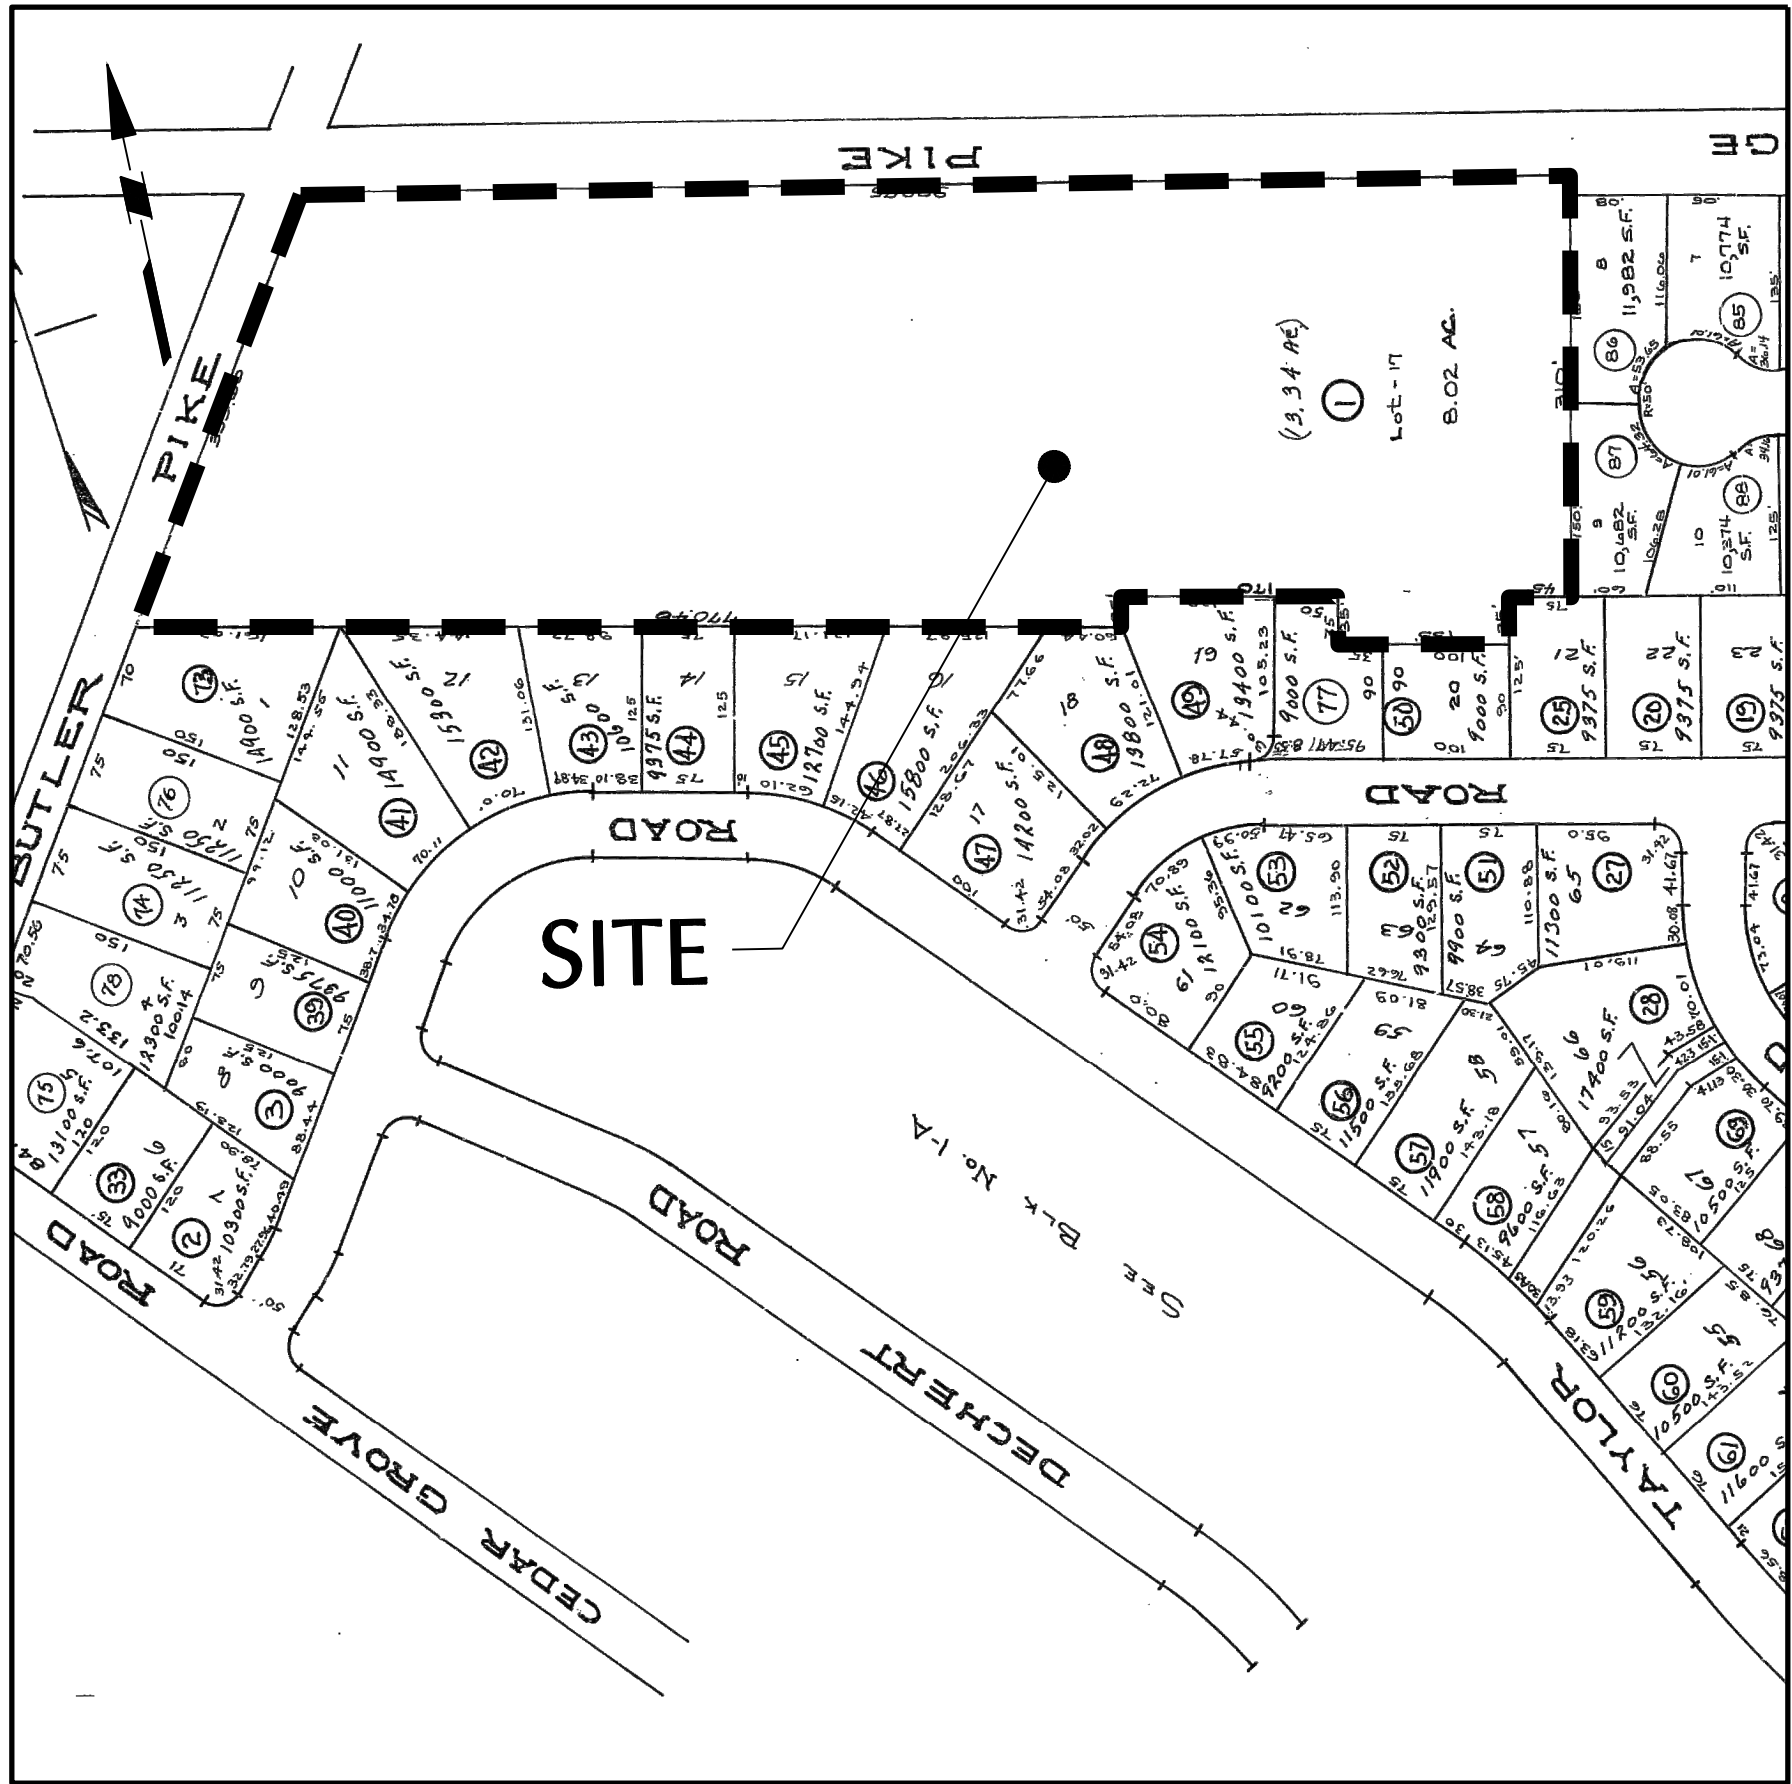

TAX MAP - WHITEMARSH TOWNSHIP
MONTGOMERY COUNTY, PA
SCALE 1" = 150'

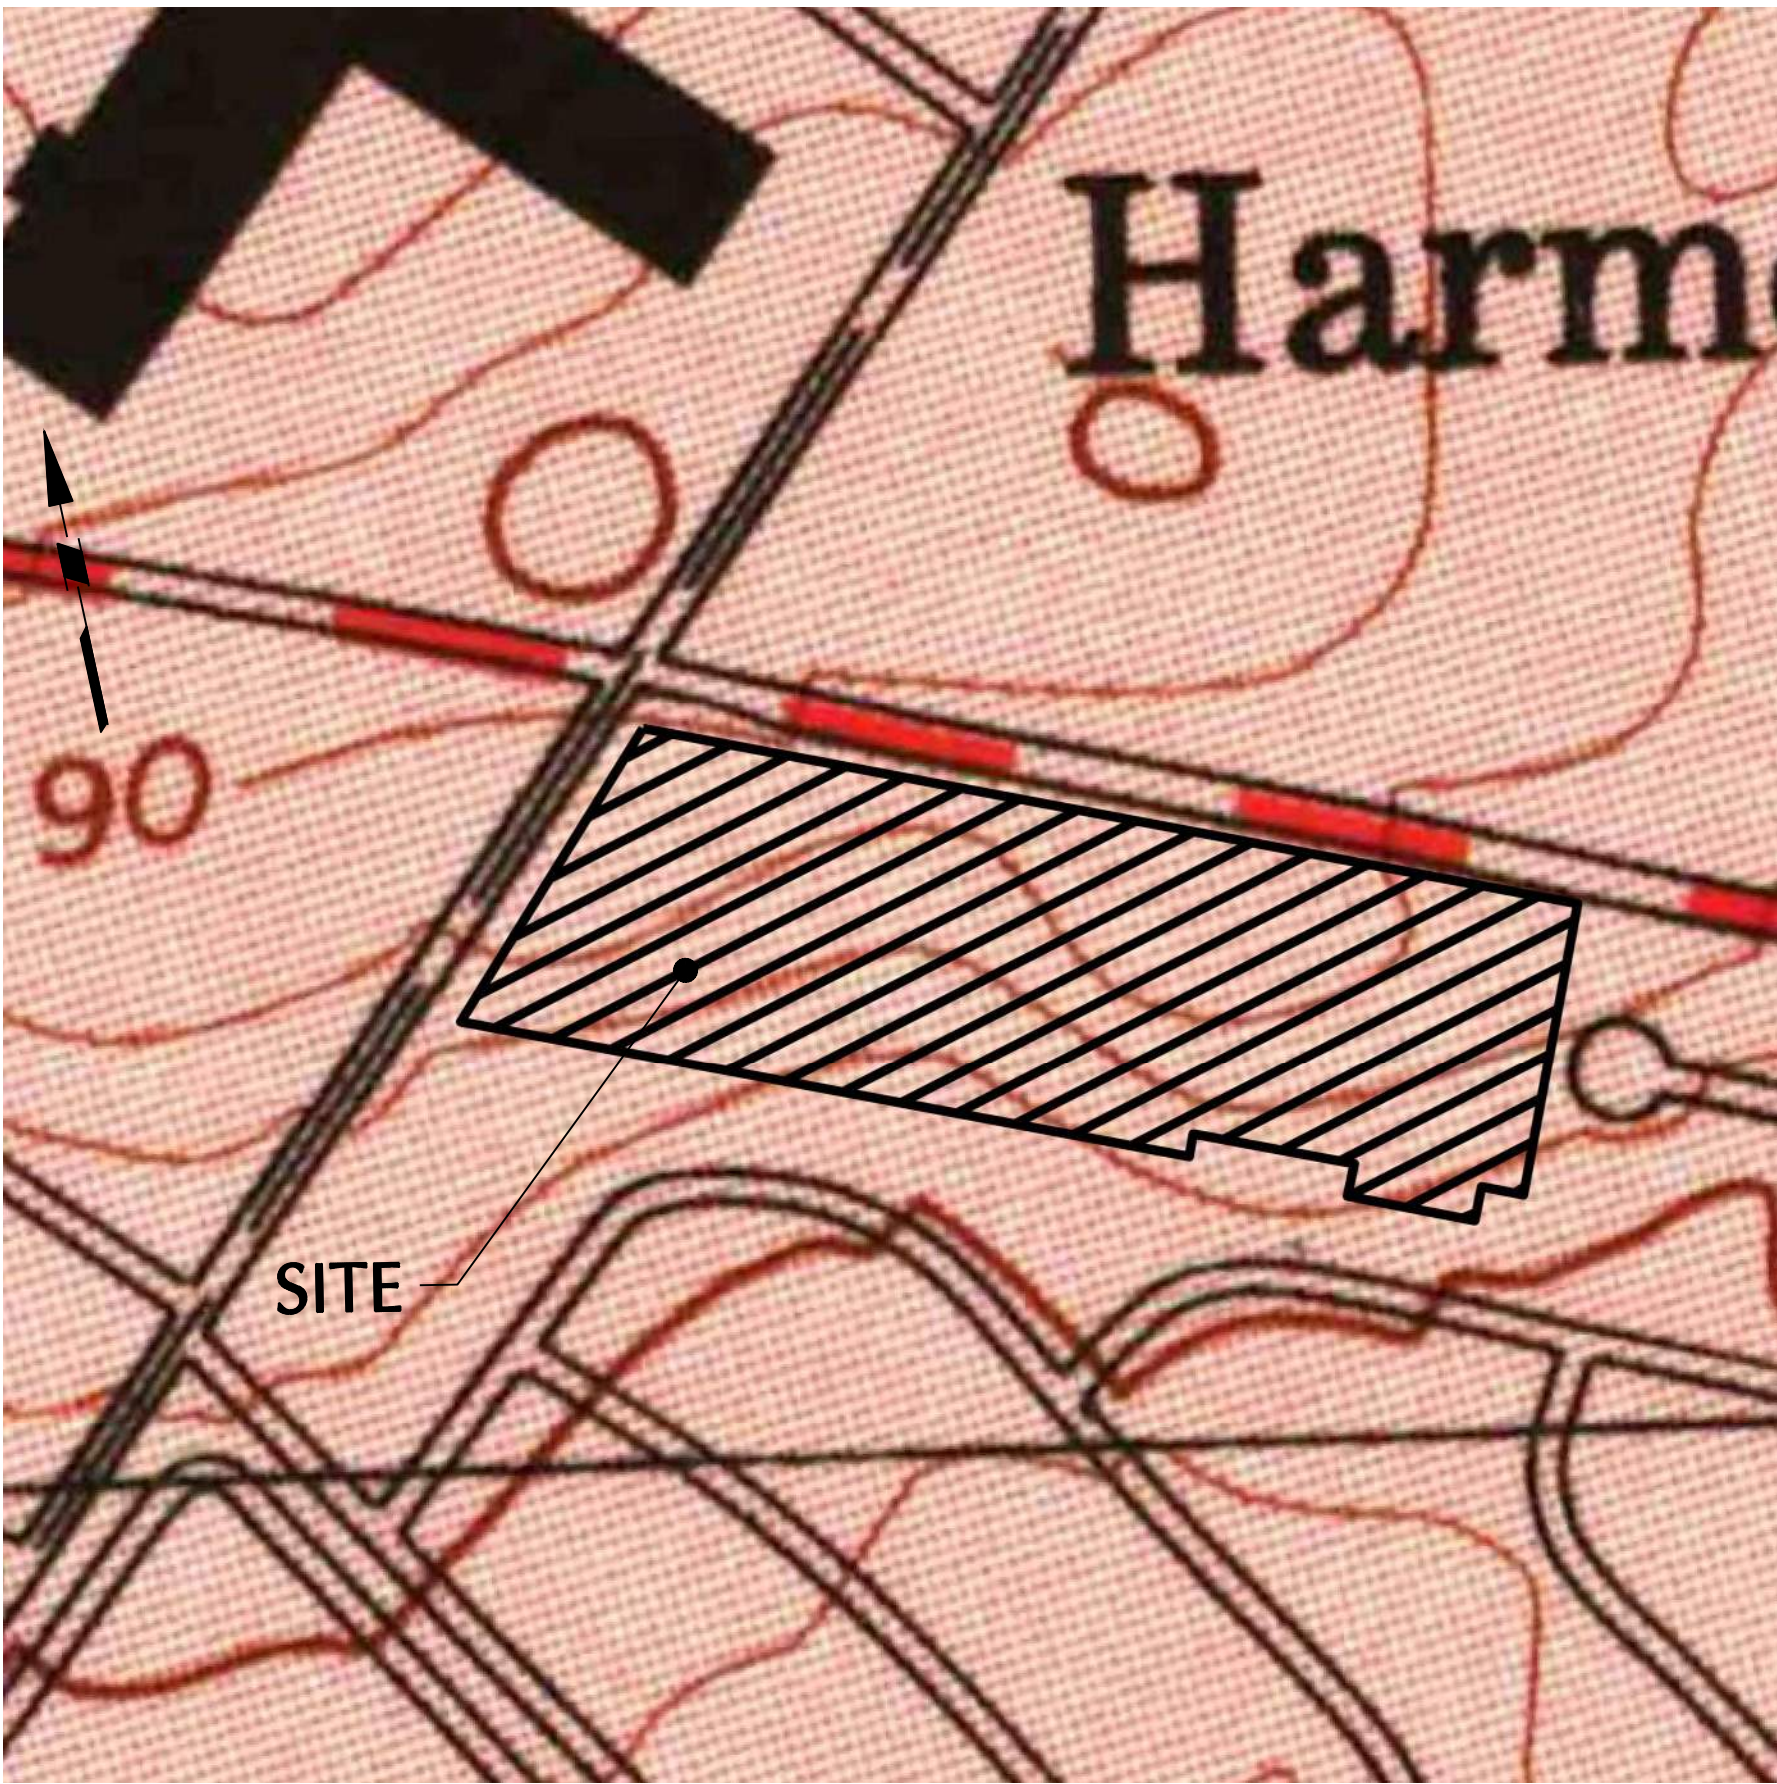

SITE CONTEXT MAP - WHITEMARSH
TOWNSHIP, MONTGOMERY COUNTY, PA
SCALE 1" = 200'

Date	Description	No.
REVISIONS		
BRIAN M. CONLON PROFESSIONAL ENGINEER PA Lic. No. PE061782		
DATE		
LANGAN 1818 Market Street, Suite 3300, Philadelphia, PA 19103 T: 215.845.8900 F: 215.845.8901 www.langan.com Langan Engineering, Environmental, Surveying and Landscape Architecture, D.P.C. S.A. Langan Engineering, Environmental, Surveying and Landscape Architecture, D.P.C. Langan Engineering and Environmental Services, Inc. Langan International LLC Collectively known as Langan		
Project		
WHITEMARSH TOWNSHIP MONTGOMERY COUNTY PENNSYLVANIA		
Drawing Title		
TAX MAP, ZONING MAP & ADJACENT PROPERTY OWNER LIST		
Project No. 220076701		Drawing No.
Date 29 MARCH 2019		GI-101
Scale AS NOTED		
Drawn By JOB	Checked By SRQ/BMC	
Submission Date		
SHEET 2 OF 21		