


GREEN SPACE	PARKING AREAS
EXIST. GREEN REMOVED (400 S.F.)	4 SPACES REMOVED (640 S.F.)
PROP. GREEN ADDED (400 S.F.)	4 SPACES ADDED (640 S.F.)

TOTAL AREA OF DISTURBANCE = 1,482 S.F.
 (INCLUDES GREEN, PARKING AND CANOPY COLUMN AREAS)

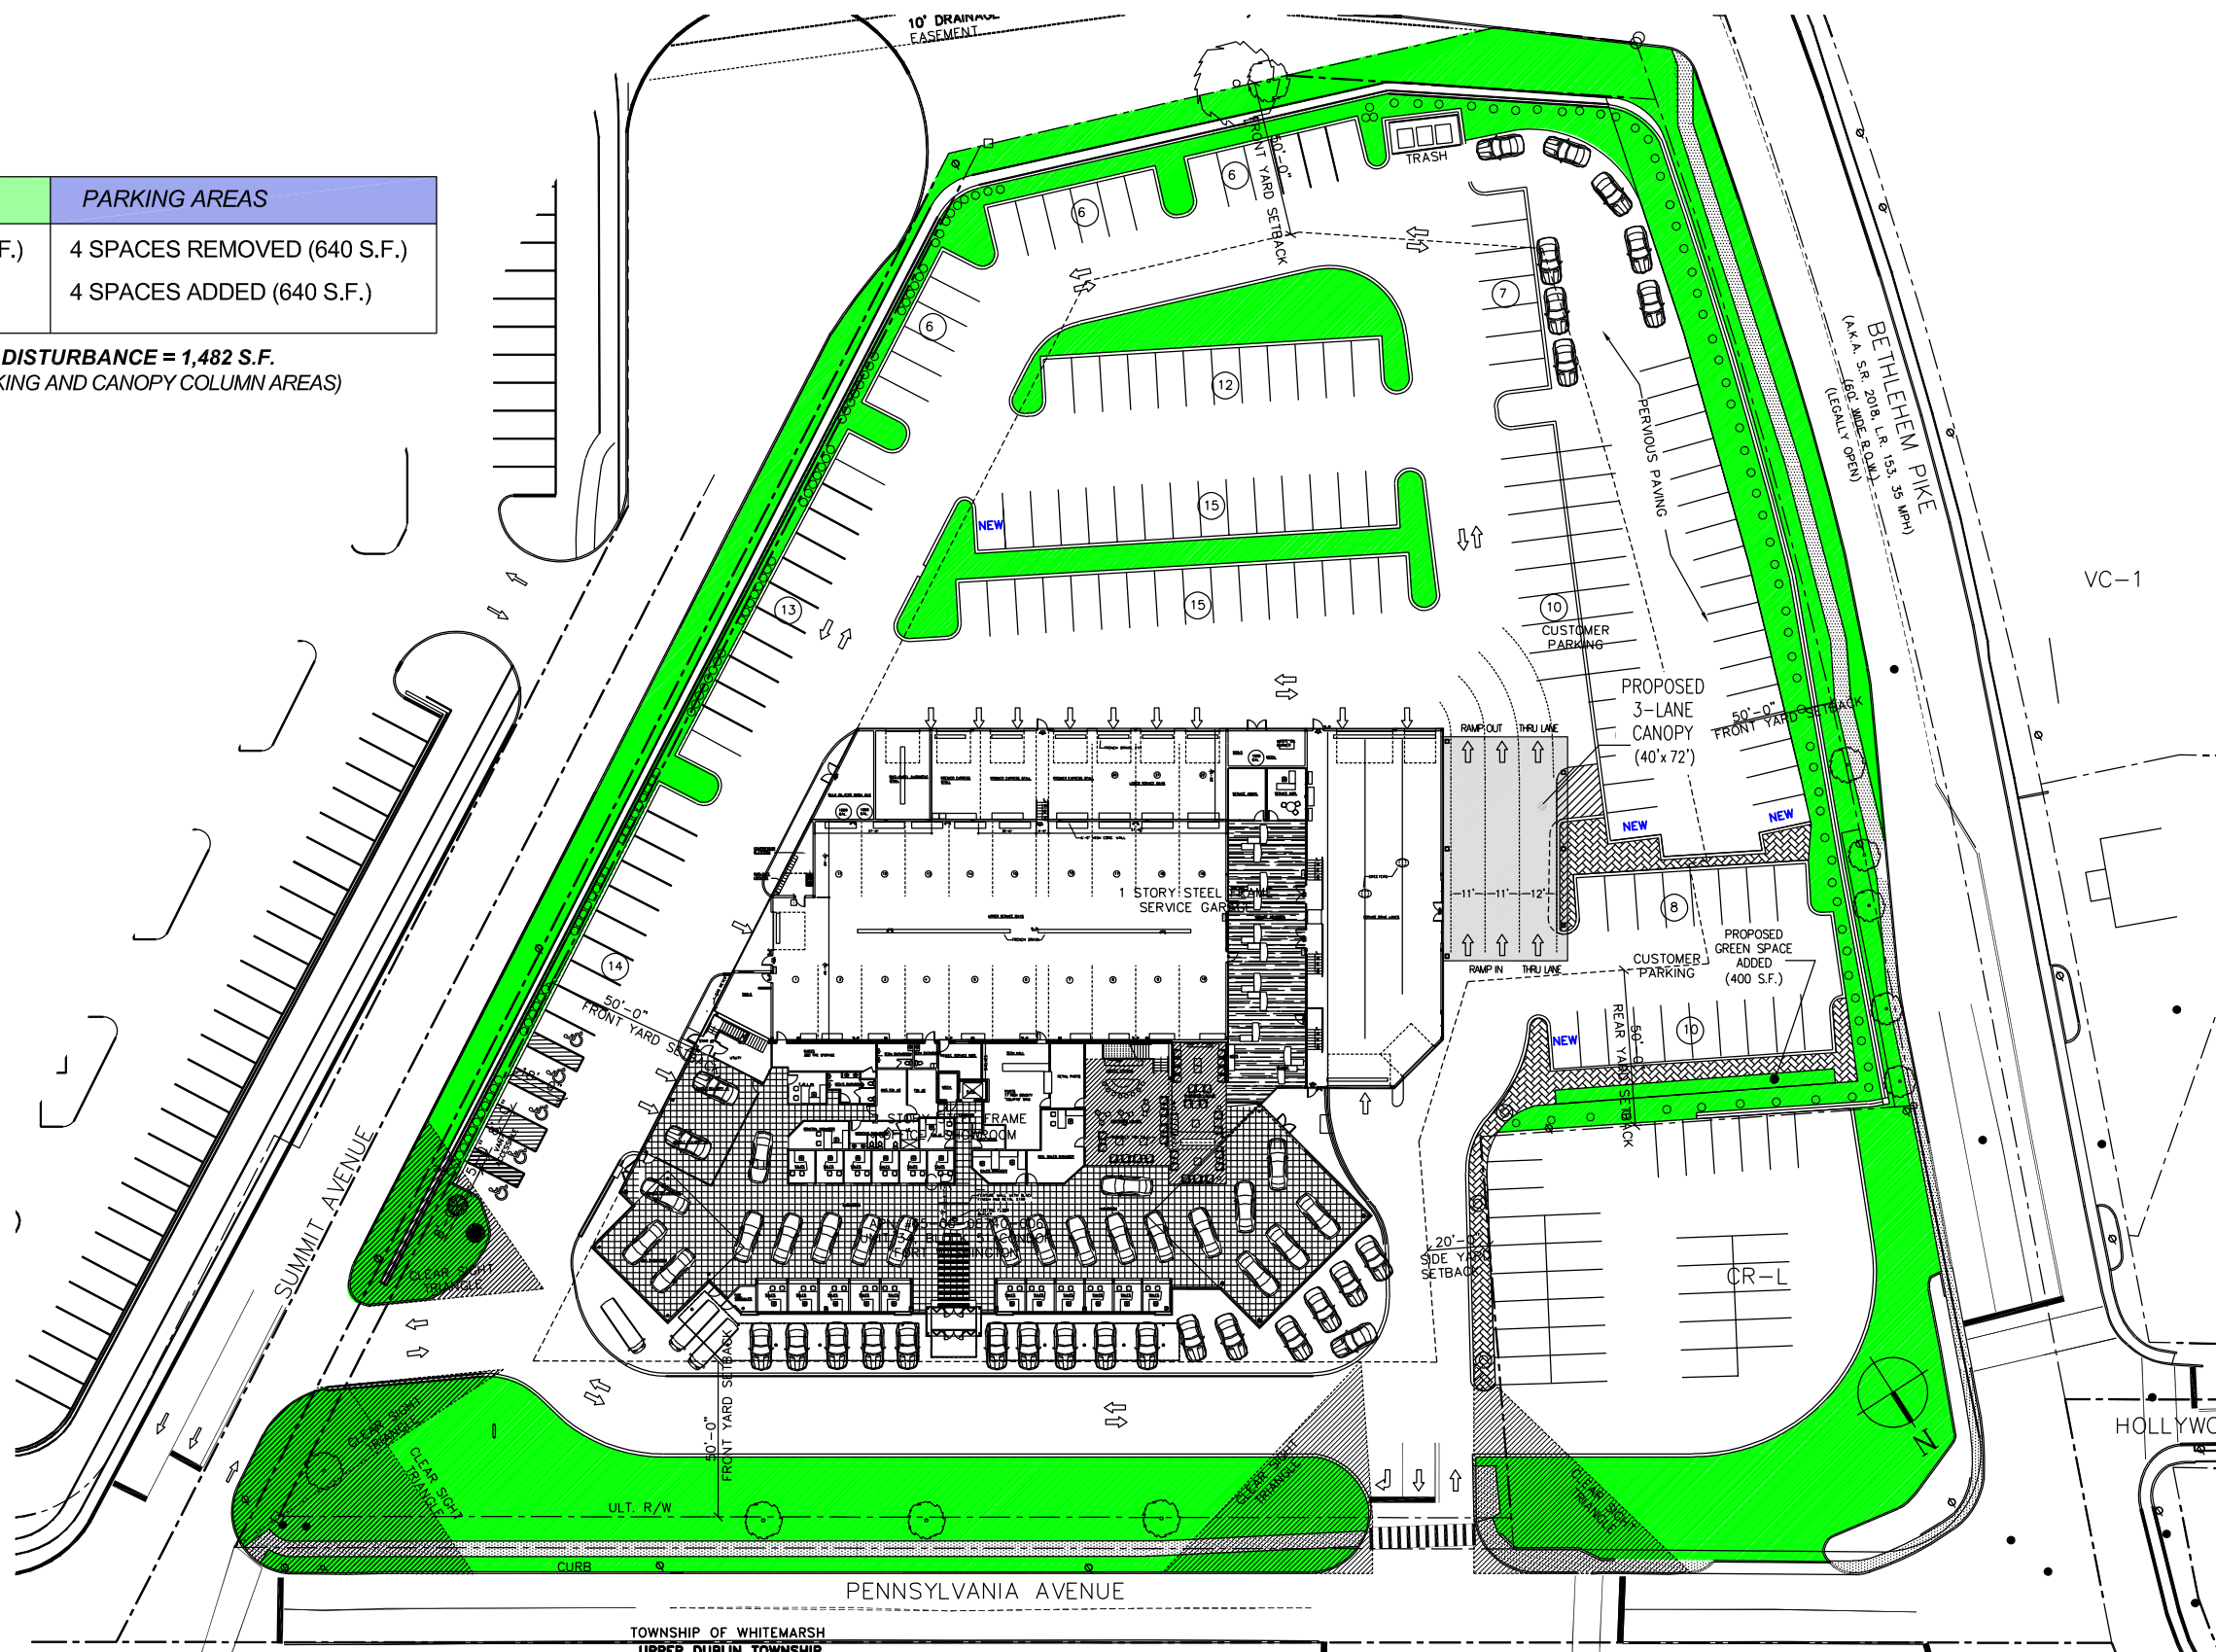

MERCEDES BENZ SERVICE
 404 PENNSYLVANIA AVE.
 FORT WASHINGTON, PA

SITE PLAN-C

PROPOSED CANOPY NEW PARKING AND GREEN SPACE

PLAN
 SCALE: 1" = 60'
 11/15/19



NORTH STAR
 Construction Management Inc.


SUITE 208 • 645 W HAMILTON ST • ALLENTOWN PA 18101

EXISTING CONDITIONS

GREEN SPACE	PARKING AREAS
EXIST. GREEN REMOVED (400 S.F.)	4 SPACES REMOVED (640 S.F.)
PROP. GREEN ADDED (400 S.F.)	4 SPACES ADDED (640 S.F.)

TOTAL AREA OF DISTURBANCE = 1,482 S.F.
(INCLUDES GREEN, PARKING AND CANOPY COLUMN AREAS)

PROPOSED CANOPY NEW PARKING AND GREEN SPACE

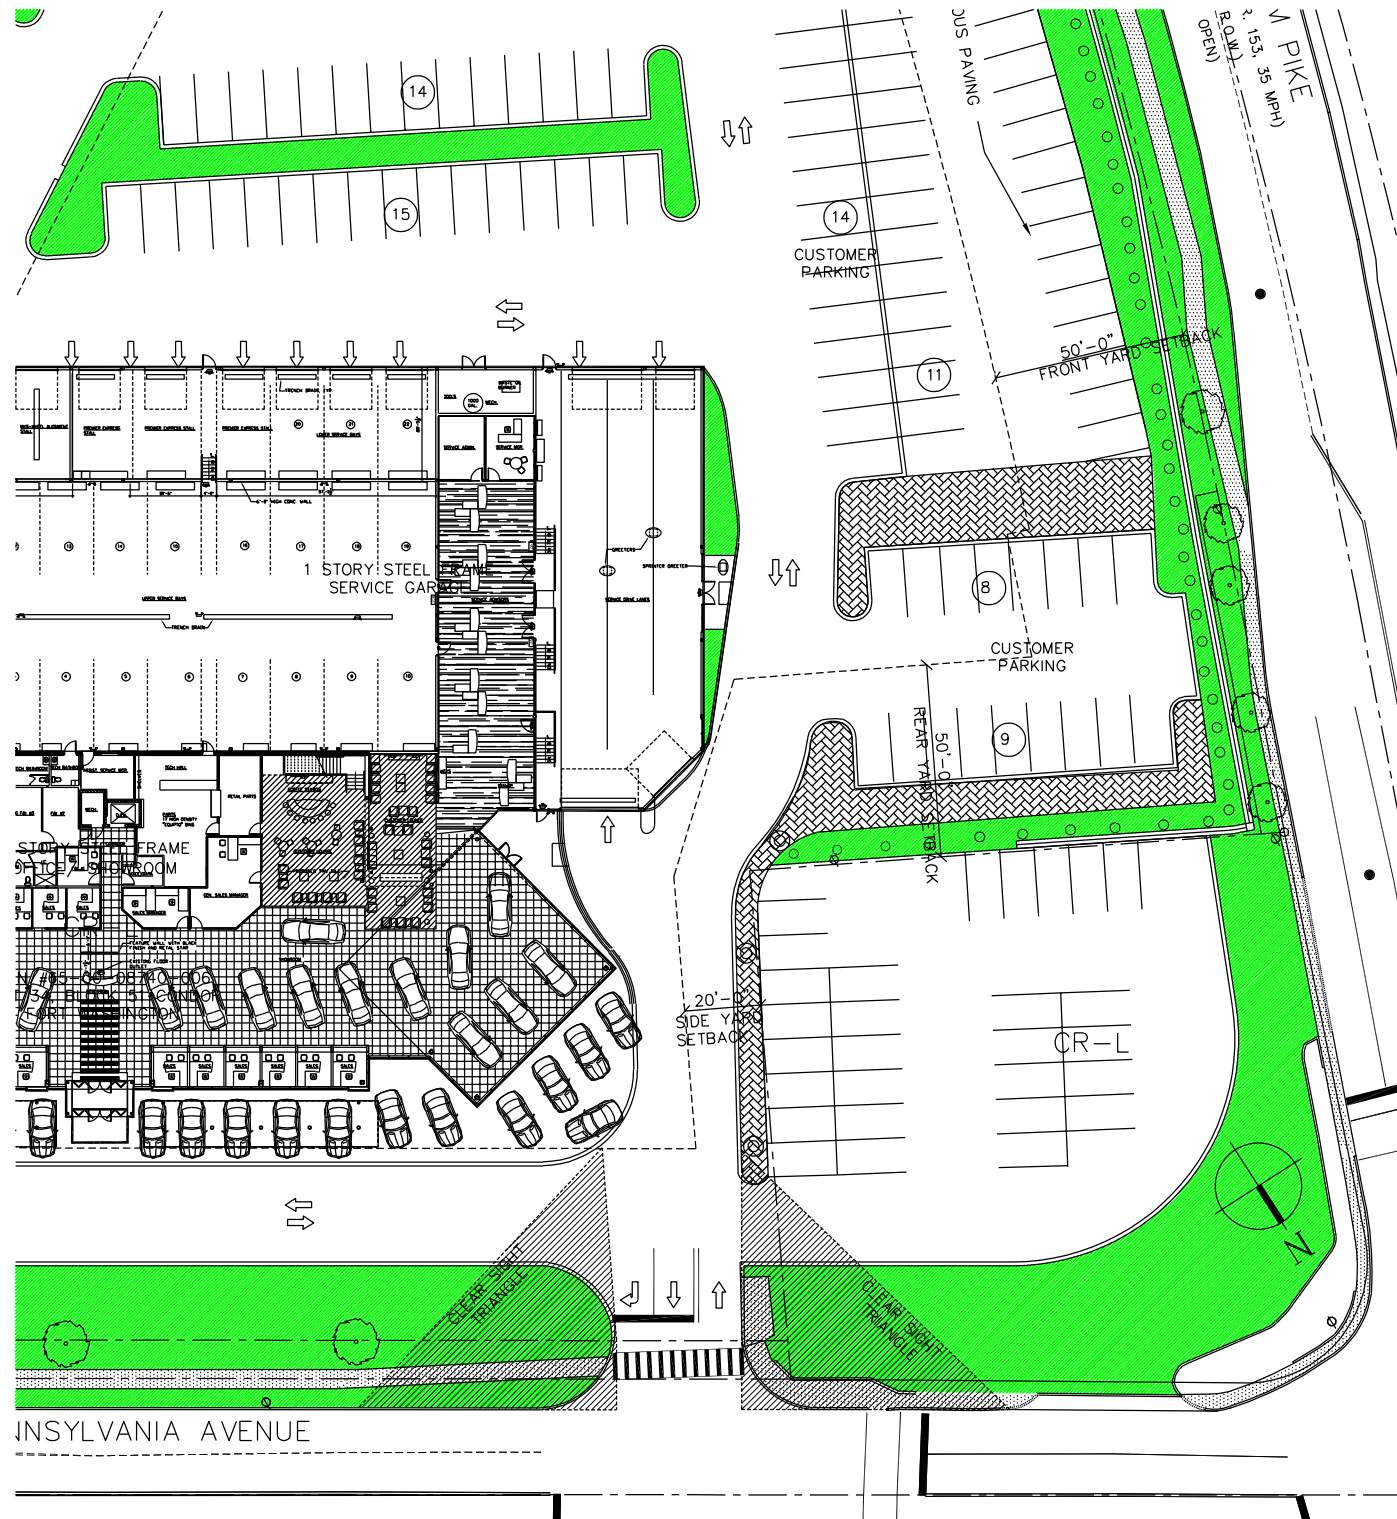

MERCEDES BENZ SERVICE
404 PENNSYLVANIA AVE.
FORT WASHINGTON, PA

SITE PLAN-C (PROPOSED CANOPY)

PLAN
SCALE: 1" = 50'
11/15/19



SUITE 208 • 645 W HAMILTON ST • ALLENTOWN PA 18101